


ROOM	AREA	LIGHT SUPPLIED	VENT SUPPLIED
LIVING ROOM	255	30.9	17.19
DINING ROOM	187	20.6	11.46
FAMILY ROOM	245	44.4	26.18
KITCHEN	209	0	0
NOOK	184	23.8	14.72

LIGHT & VENTILATION SCHEDULE (SF)

9'-0" 1ST FLOOR CEILING HT
 ICYNENE INSULATION
 - 2 PANEL SOLID SMOOTH DOORS


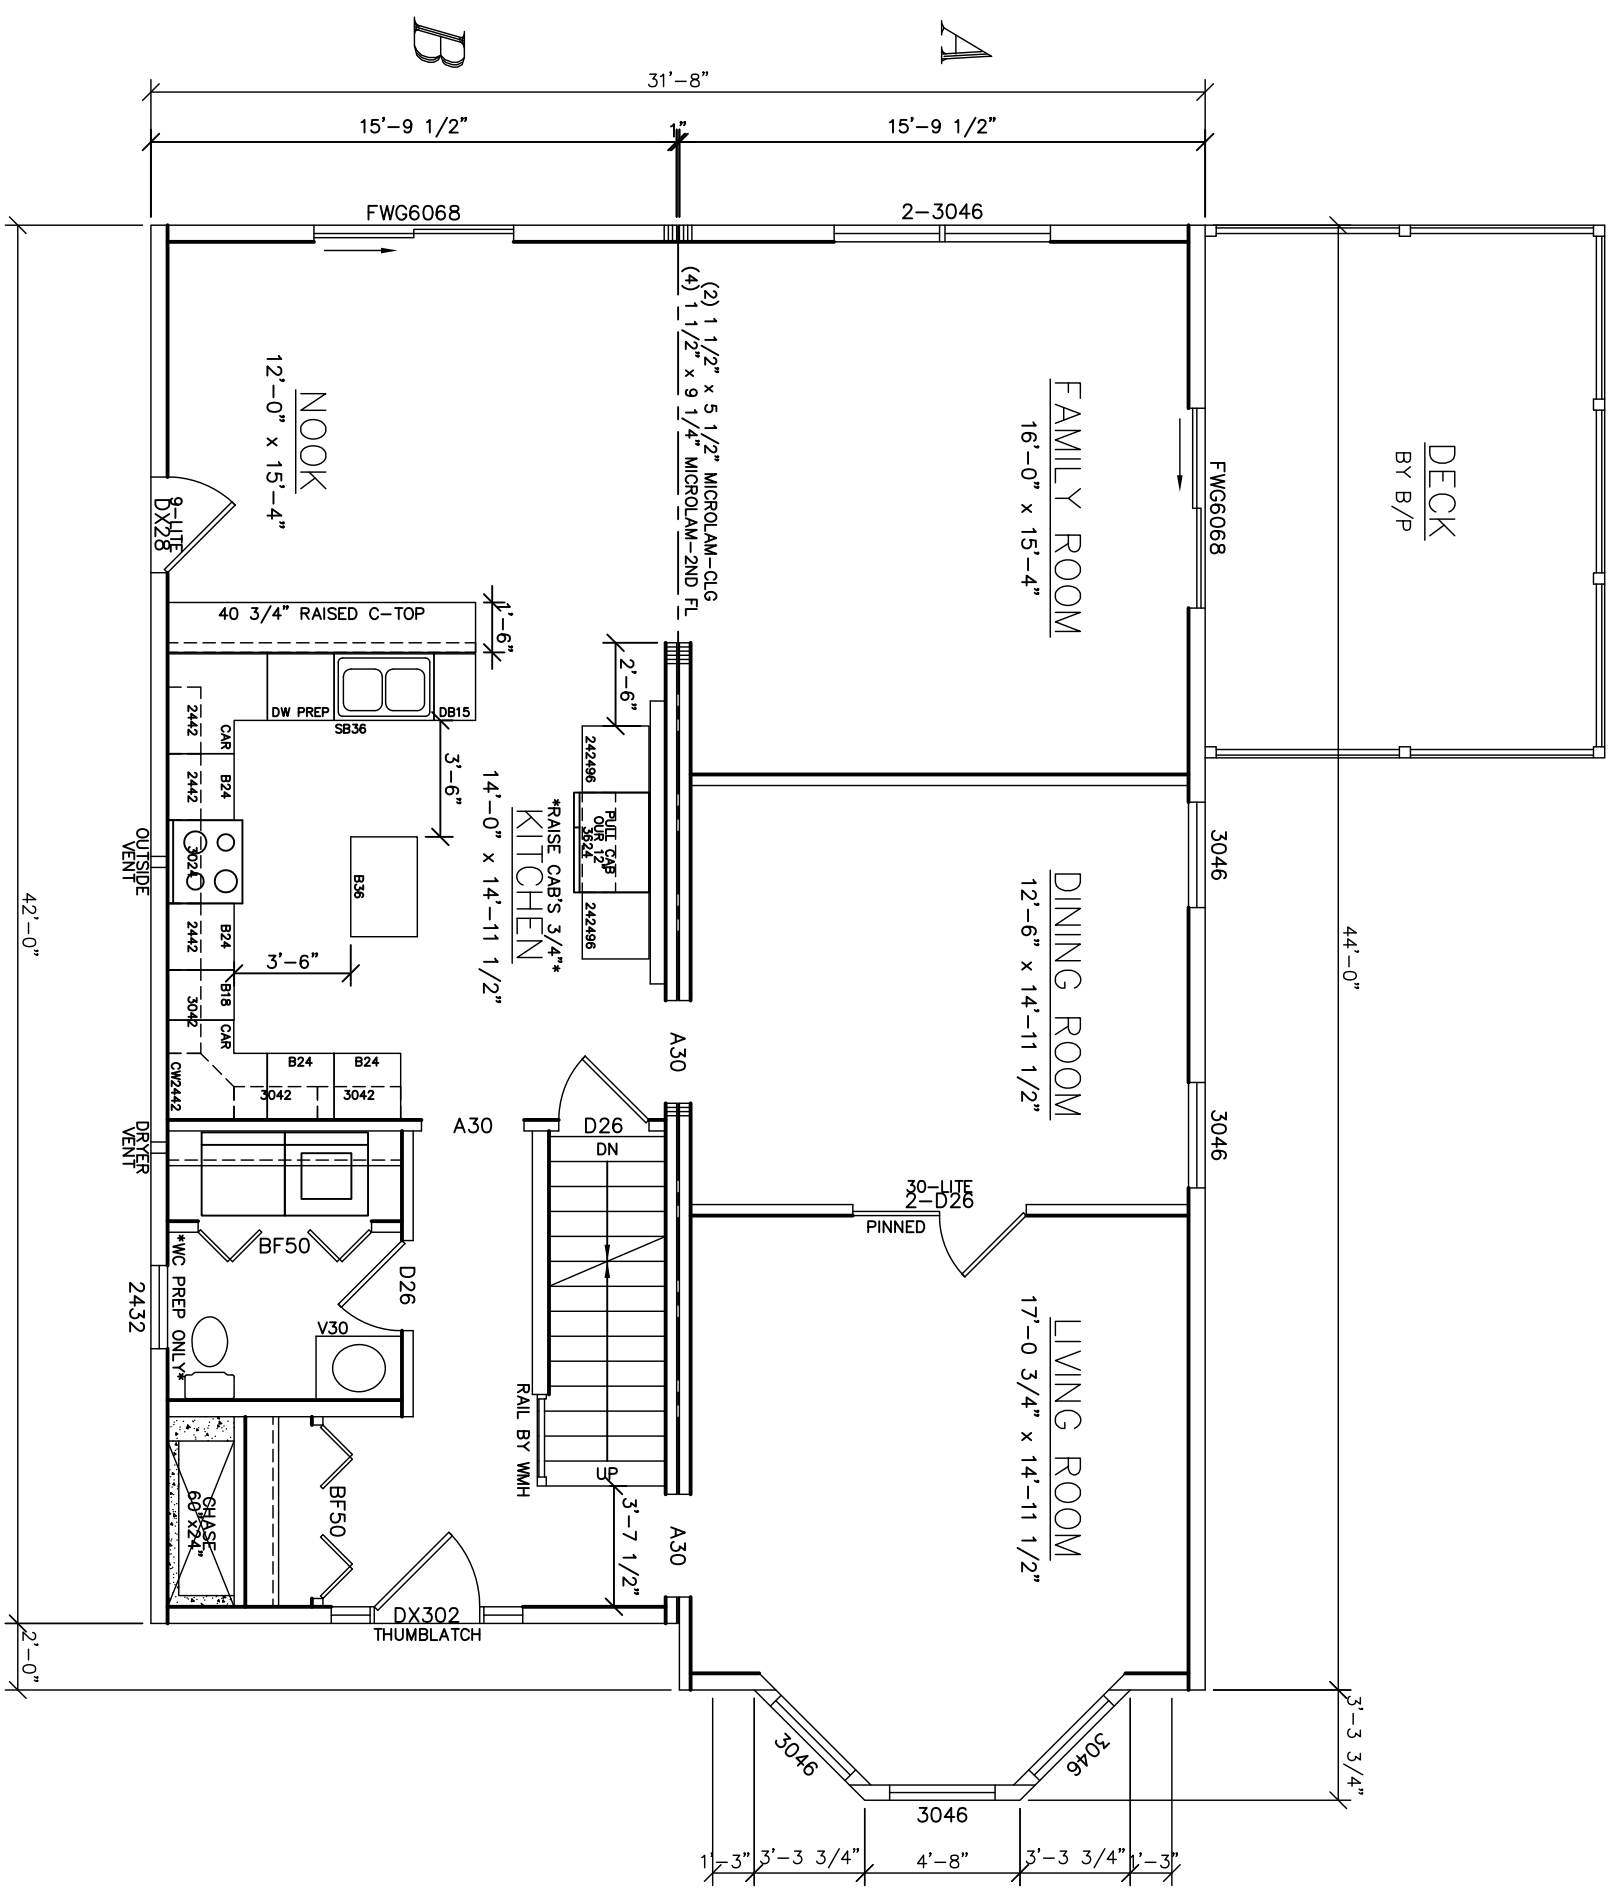


FRONT



SEE STANDARD NOTES & DETAILS DWG #8

USE GROUP: SINGLE FAMILY	BUILDER: TRANSPARENTLY GREEN 4 HIDDEN MEADOW DRIVE WARWICK, NY 10990	HOMEOWNER: SPEC	SERIAL No. 08161	PE / RA	THIRD PARTY INSPECTION AGENCY
CONST. TYPE: 5B	SITE: 28 HOYT ROAD WARWICK, NY 10990		PRODUCTION No.		
DESIGNER: V. GIORGIO	RICHMOND CTM-R		REVISION	DATE	
DATE: 09/04/08	FIRST FLOOR PLAN				
SCALE: 1/4" = 1'-0"			CHECK	DATE	
PAGE: 3A	Westchester Modular Homes Inc 30 Reagans Mill Road, Wingdale, New York, 12594 Tel (845)832-9400 Fax (845)832-6698				

OVERHANG DIMENSION (*)			
ROOF PITCH	24'-0"	HOUSE WIDTH	26'-0"/30'-0"/27'-8"/31'-8"
5/12	16"	11"	16"
7/12	16"	11"	16"
9/12	12"	11"	12"
12/12	8 3/4"	8 3/4"	8 3/4"

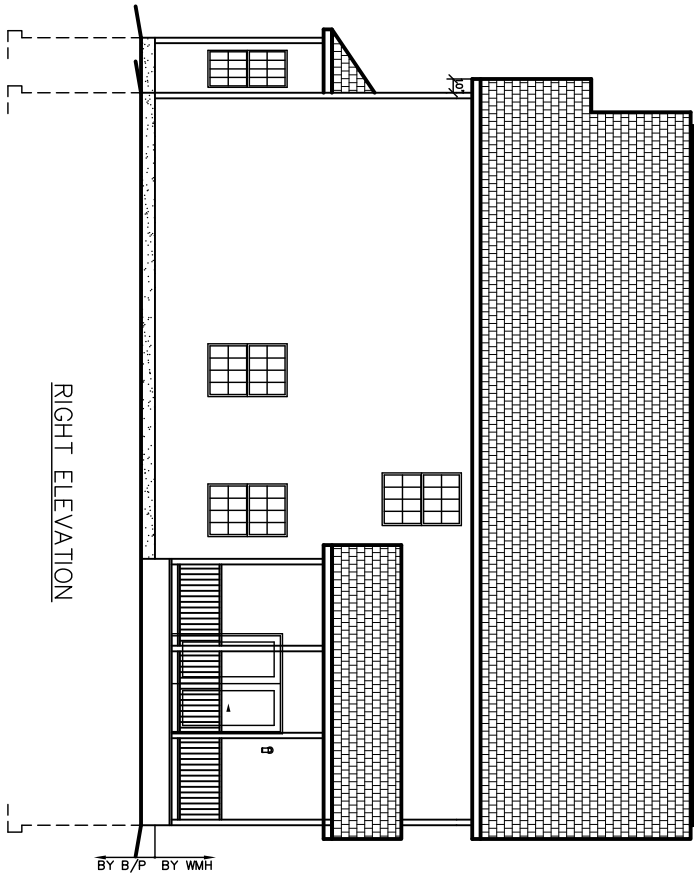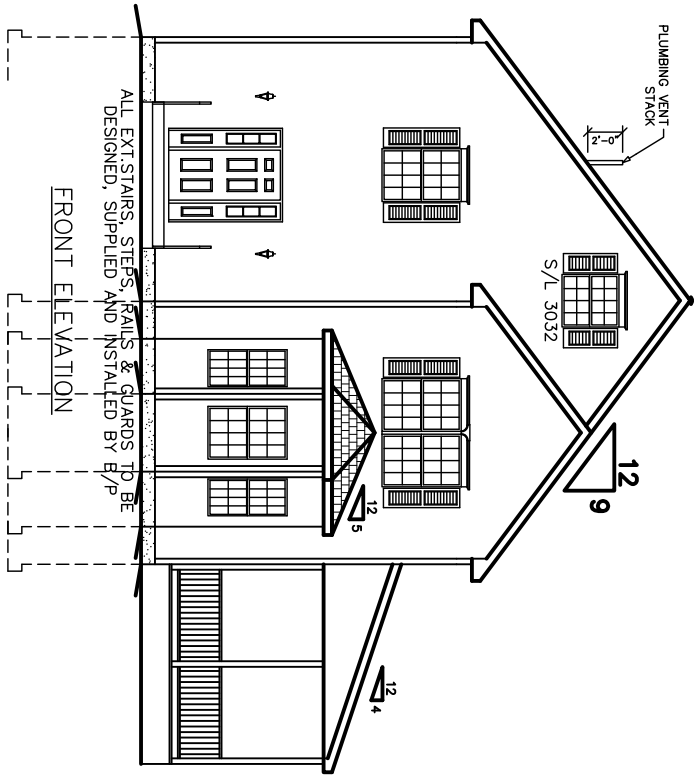

SIDING BY B/P

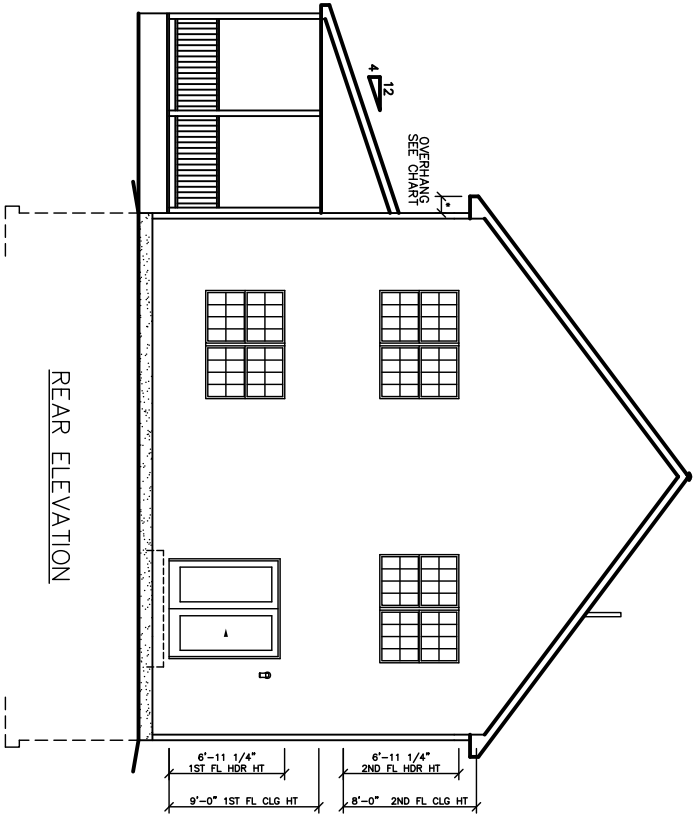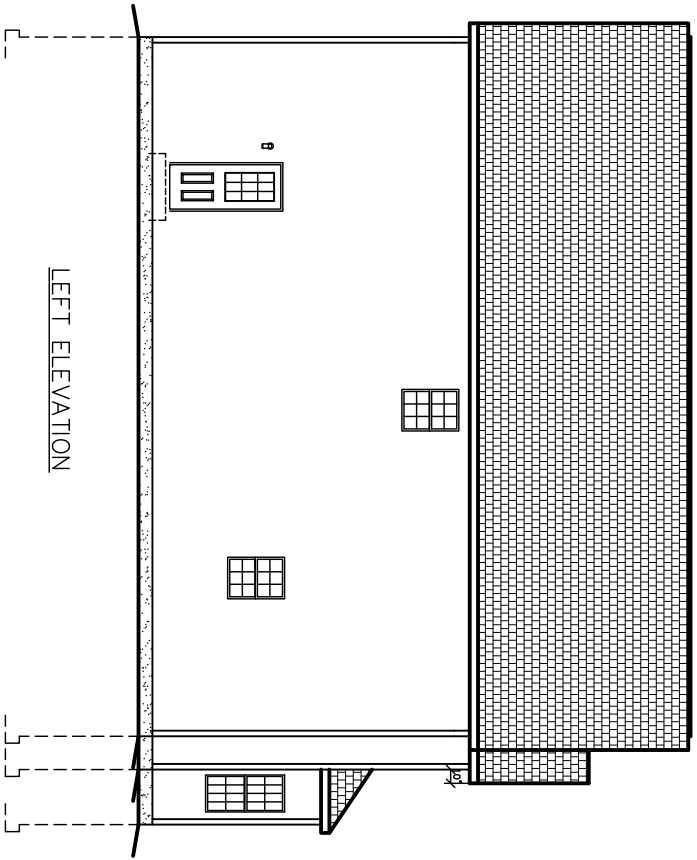

SEE STANDARD NOTES & DETAILS DWG #8

USE GROUP: SINGLE FAMILY	BUILDER: TRANSPARENTLY GREEN 4 HIDDEN MEADOW DRIVE WARWICK, NY 10990	HOMEOWNER: SPEC	SERIAL No. 08161	PE / RA	THIRD PARTY INSPECTION AGENCY
CONST. TYPE: 5B	SITE: 28 HOYT ROAD WARWICK, NY 10990		PRODUCTION No.		
DESIGNER: V. GIORGIO	RICHMOND CTM-R ELEVATIONS		REVISION	DATE	
DATE: 09/04/08					
SCALE: 1/8" = 1'-0"			CHECK	DATE	
PAGE: 1		Westchester Modular Homes Inc 30 Reagans Mill Road, Wingdale, New York, 12594 Tel (845)832-9400 Fax (845)832-6698	V.GIORGIO	10/12/07	